

Baldhu Row, TR20



Approximate Area = 787 sq ft / 73.1 sq m

Outbuilding = 60 sq ft / 5.6 sq m


Workshop = 143 sq ft / 13.3 sq m

Total = 990 sq ft / 92 sq m


For identification only - Not to scale

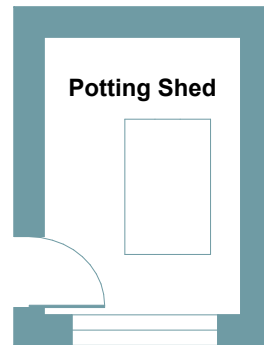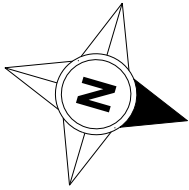

OUTBUILDING

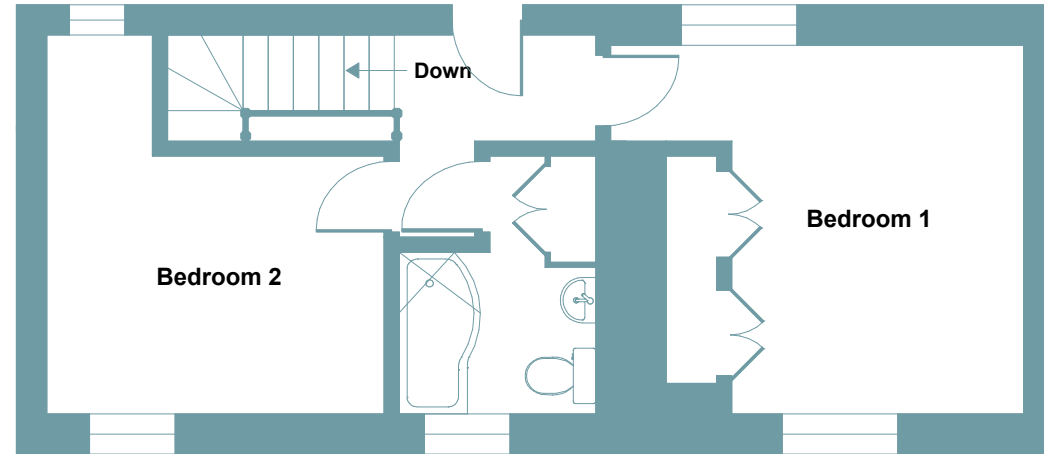

FIRST FLOOR

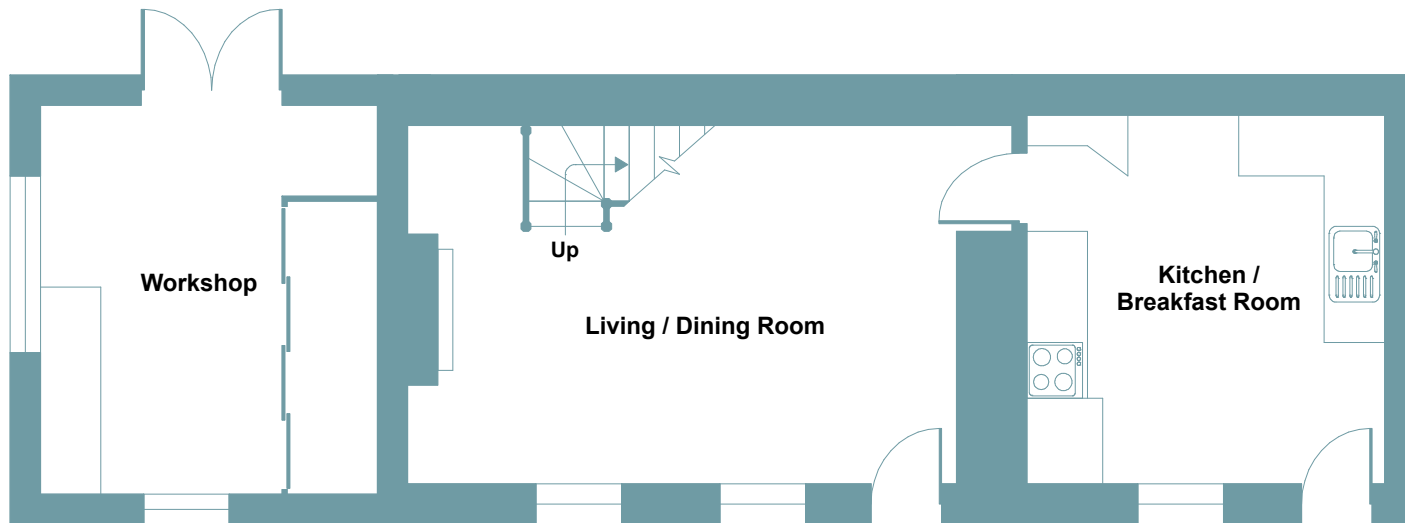

GROUND FLOOR



Floor plan produced in accordance with RICS Property Measurement Standards incorporating International Property Measurement Standards (IPMS2 Residential). © nchecon 2023.
Produced for Salt Estate Agents. REF: 1004959

